


**DRAWING NOTES:**  
 1.) FOR PRESENTATION ONLY.  
 2.) ARCHITECT TO DETERMINE FINAL ASSEMBLY.

② FIRE-CODE COMPOUND OR USG ACOUSTICAL/FIRESTOP SEALANT

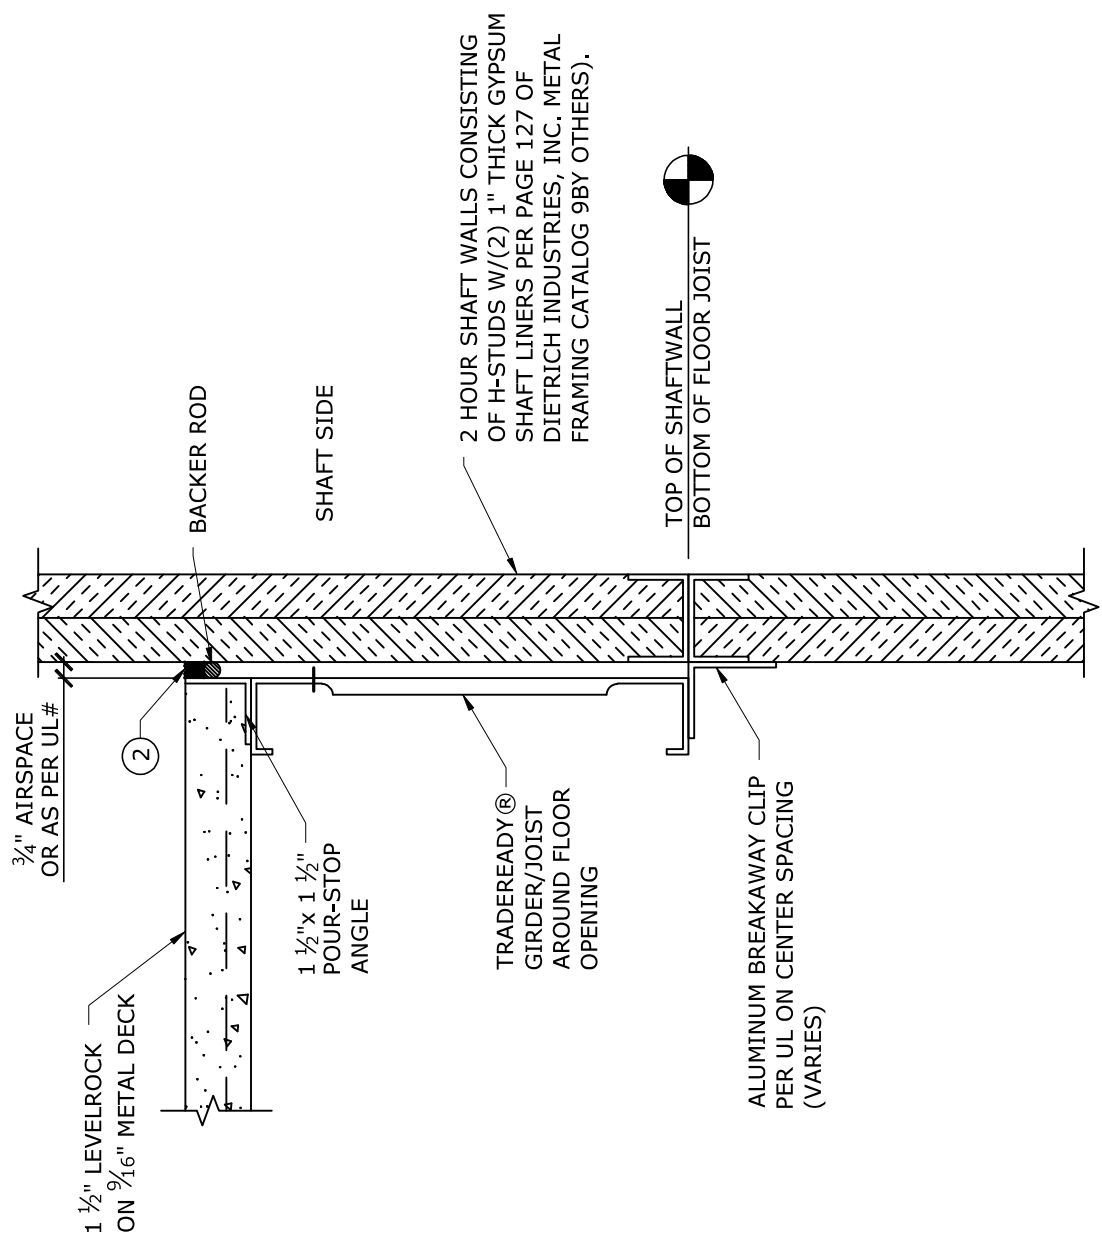

**SECTION THRU SHAFT WALL**  
 SCALE: N.T.S.

|                     |                 |                       |                 |                    |             |                  |  |   |
|---------------------|-----------------|-----------------------|-----------------|--------------------|-------------|------------------|--|---|
| <b>Project Name</b> | <b>Location</b> | <b>Project Number</b> | <b>Drawn by</b> | <b>Approved by</b> | <b>Date</b> | <b>Revisions</b> | <b>MID-RISE CONSTRUCTION</b><br><b>MTBS</b><br>3100 E. 45th Street<br>Suite 400<br>Cleveland, OH 44127<br>Phone: 216.472.1511<br>Fax: 216.472.1517 | <b>Sheet Description</b><br>Section thru<br>Shaft Wall<br><b>CFD</b><br><b>1-16</b> |
|---------------------|-----------------|-----------------------|-----------------|--------------------|-------------|------------------|--|---|

The drawings contained herein are the property of MTD-RISE CONSTRUCTION, INC. and shall not be reproduced, stored in a retrieval system, or transmitted in any form or by any means, electronic, mechanical, photocopying, recording, or by any information storage and retrieval system, without the prior written permission of MTD-RISE CONSTRUCTION, INC. The drawings are prepared for the use of the architect and contractor and are not to be used for any other purpose without the prior written permission of MTD-RISE CONSTRUCTION, INC.