


**DRAWING NOTES:**  
 1.) FOR PRESENTATION ONLY.  
 2.) ARCHITECT TO DETERMINE FINAL ASSEMBLY.

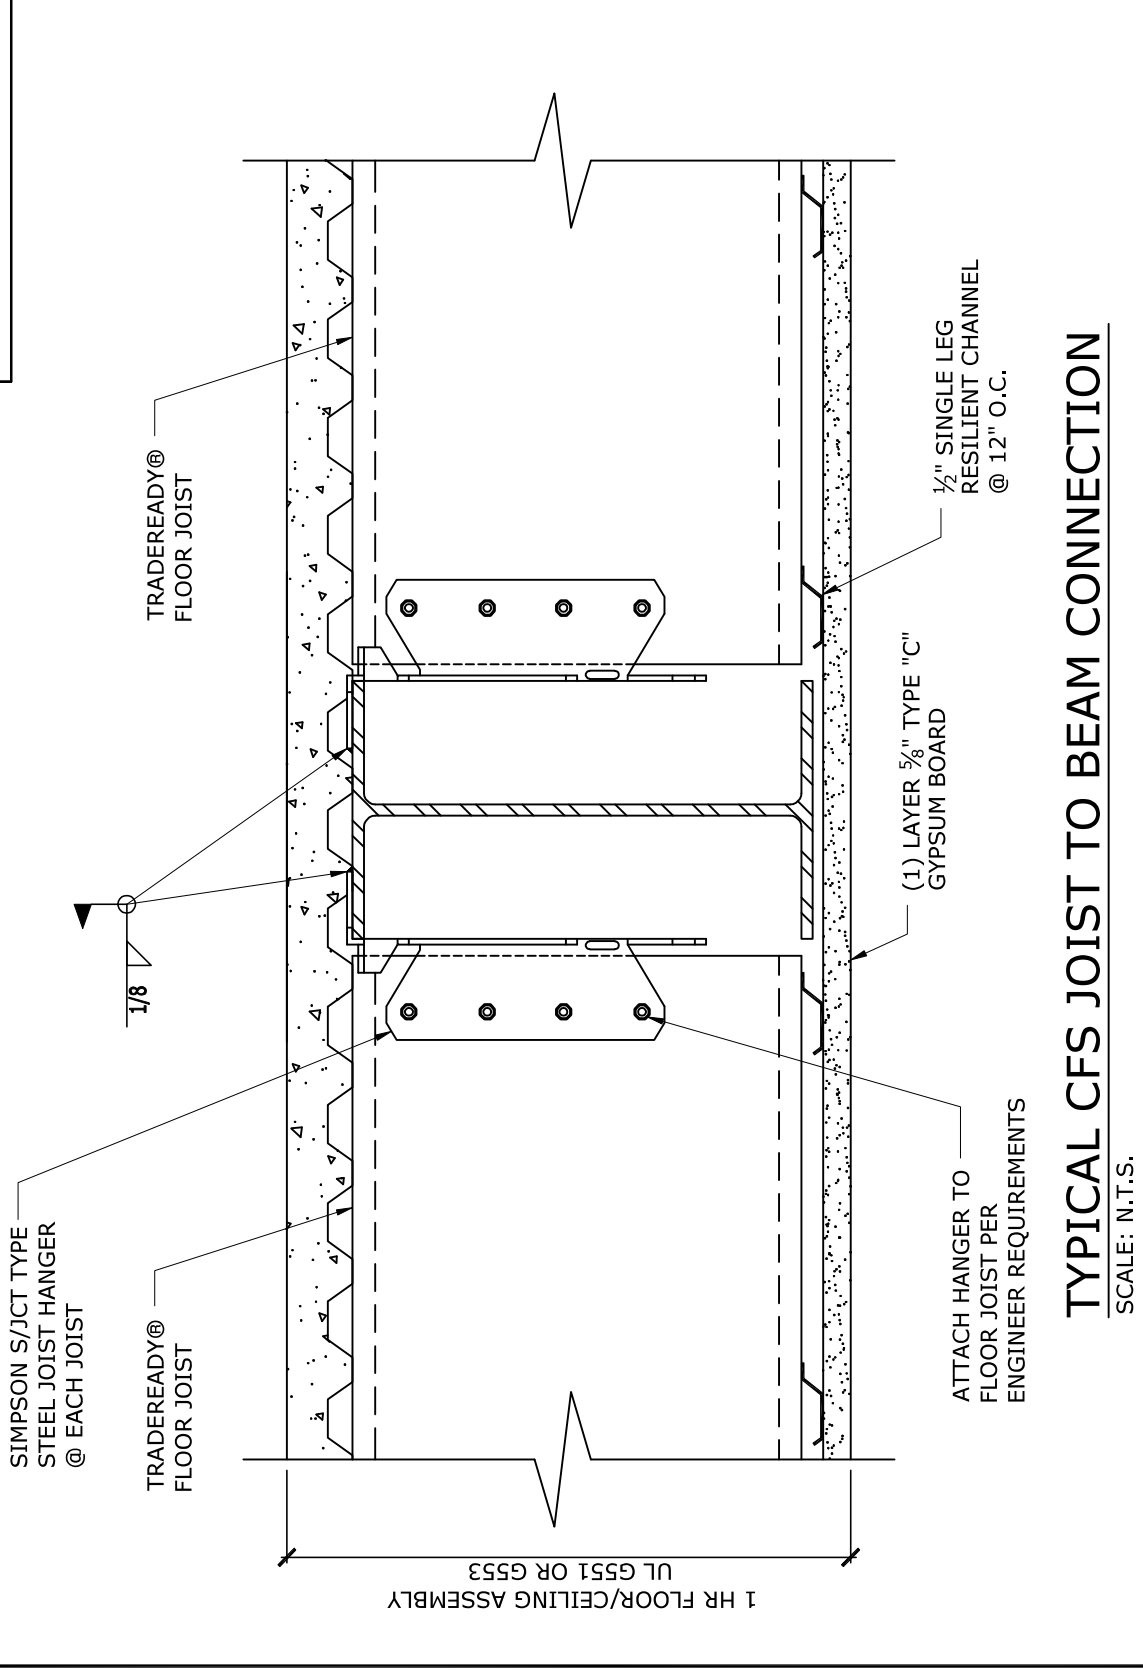

<p>3100 E. 45th Street          Suite 400          Cleveland, OH 44127          Phone: 216.472.1511          Fax: 216.472.1517</p> <p><b>MID-RISE CONSTRUCTION</b></p>		<p>Sheet Description          Typ. CFS Joist          To Beam Conn</p>	<p>CFD          1-14</p>
Project Name	Location	Project Number	Drawn by
Approved by	Date	Revisions	

The drawings contained herein are for presentation only and are not to be used for construction. The architect is responsible for determining the final assembly. The drawings are not to be used for construction without the approval of the architect.