


② FIRE-CODE COMPOUND OR USG ACOUSTICAL/FIRESTOP SEALANT

DRAWING NOTES:
 1.) FOR PRESENTATION ONLY.
 2.) ARCHITECT TO DETERMINE FINAL ASSEMBLY.

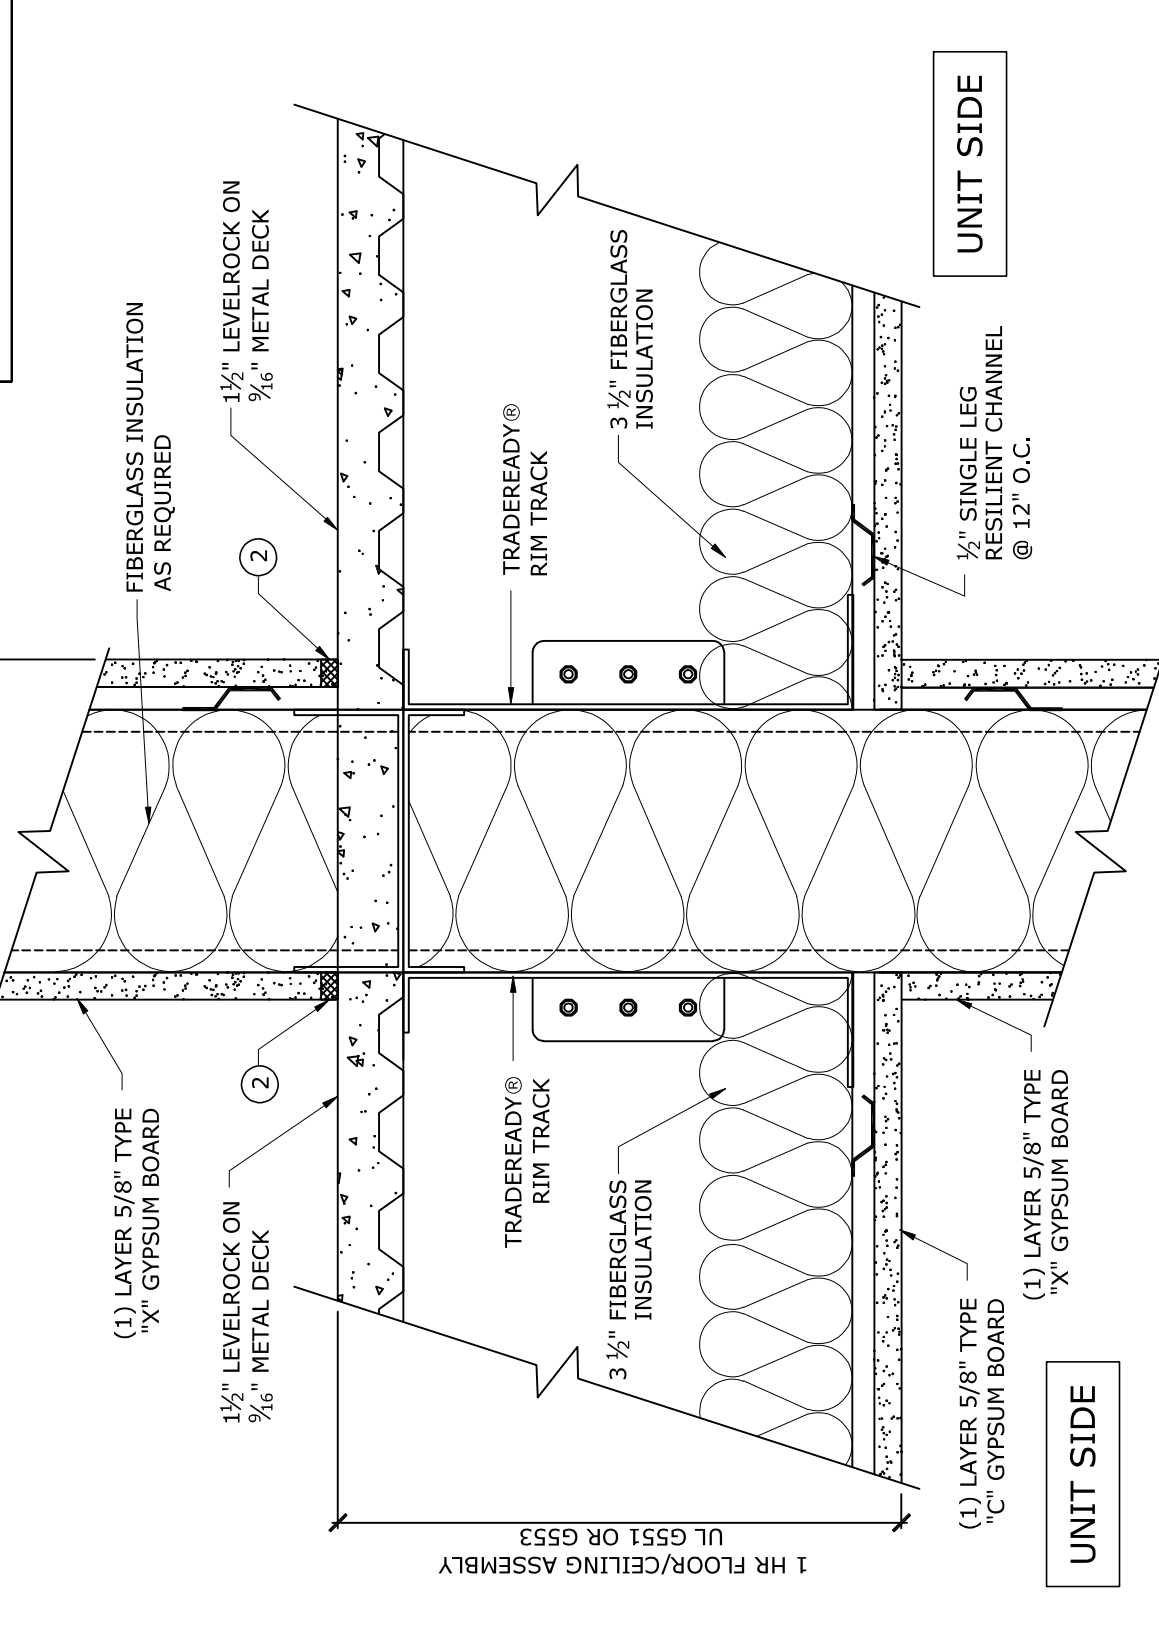

TYPICAL SECTION THRU DEMISING WALL
 SCALE: N.T.S.

<p>3100 E. 45th Street Suite 400 Cleveland, OH 44127 Phone: 216.472.1511 Fax: 216.472.1517</p> <p>MID-RISE CONSTRUCTION</p>		<p>Sheet Description Section thru Demising Wall</p>	<p>Sheet CFD 1-5</p>
Project Name	Location	Project Number	Drawn by
Approved by	Date	Revisions	

The drawings contained herein are the property of MIDDLETOWN ENGINEERING BUILDING SYSTEMS, INC. and shall not be reproduced, stored in a retrieval system, or transmitted in any form or by any means, electronic, mechanical, photocopying, recording, or by any information storage and retrieval system, without the prior written permission of MIDDLETOWN ENGINEERING BUILDING SYSTEMS, INC. The drawings are intended for the use of the architect and shall not be used for any other purpose without the prior written permission of MIDDLETOWN ENGINEERING BUILDING SYSTEMS, INC.